
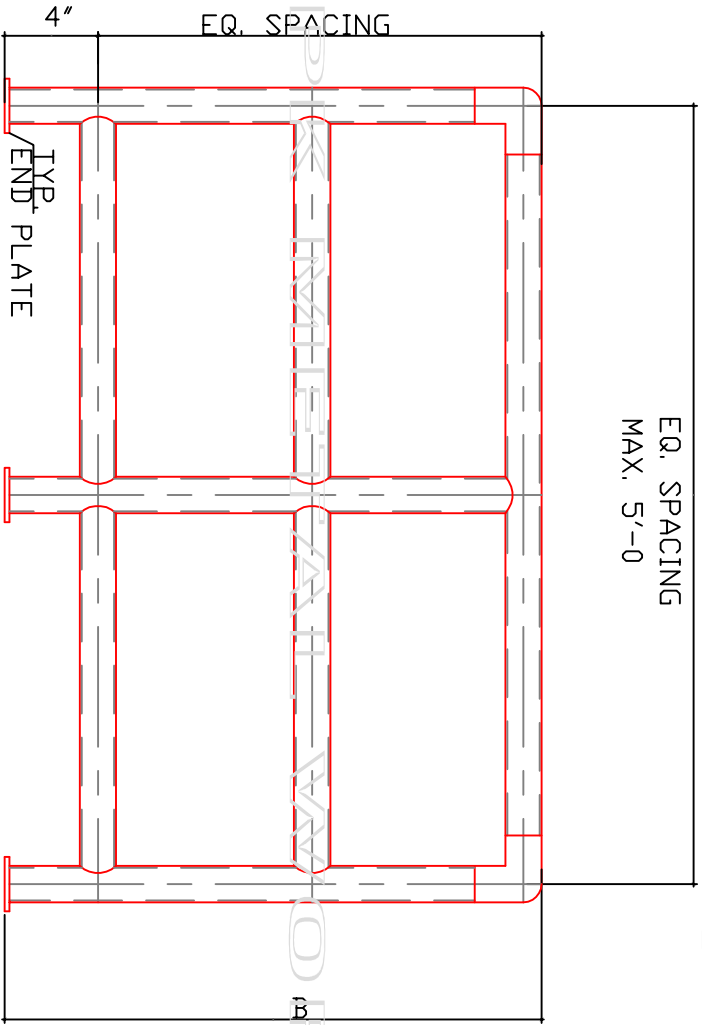


TYPE#1

N°	QTY.	A	B	C – PIPE INFO	REMARK
1					
2					
3					
4					

 <p>19469 – 92 Ave, Surrey, BC V4N 4G6 Tel: 604-882-8699 Fax: 604-882-8799</p>	
Customer Information	
NAME:	
COMPANY:	
ADDRESS:	
TEL / FAX:	
Project:	
Date:	Drawn <i>DR</i>
Drawing Title:	Check Ref. Drg.
RAILING TYPE #1	PO
	Job. No.
	Dwg. No. 18-06-23-001
	Rev.

FINISH:	
MATERIAL:	
HOLES:	
BOLT:	
PAINT:	
SCALE:	N.T.S.



TYPE #2

N°	QTY.	A	B	C – PIPE INFO	REMARK	FINISH:
1						MATERIAL
2						HOLES:
3						BOLT:
4						PAINT: SCALENT'S



19469 – 92 Ave, Surrey, BC V4N 4G6
 Tel: 604-882-8699 Fax: 604-882-8799

Customer Information

NAME: _____

COMPANY: _____

ADDRESS: _____

TEL / FAX: _____

Project: _____

Date: _____


Drawing Title: _____

RAILING TYPE #2

Drawn *DR* Check Ref. Drg. _____


PO _____ Job. No. _____

Rev. _____

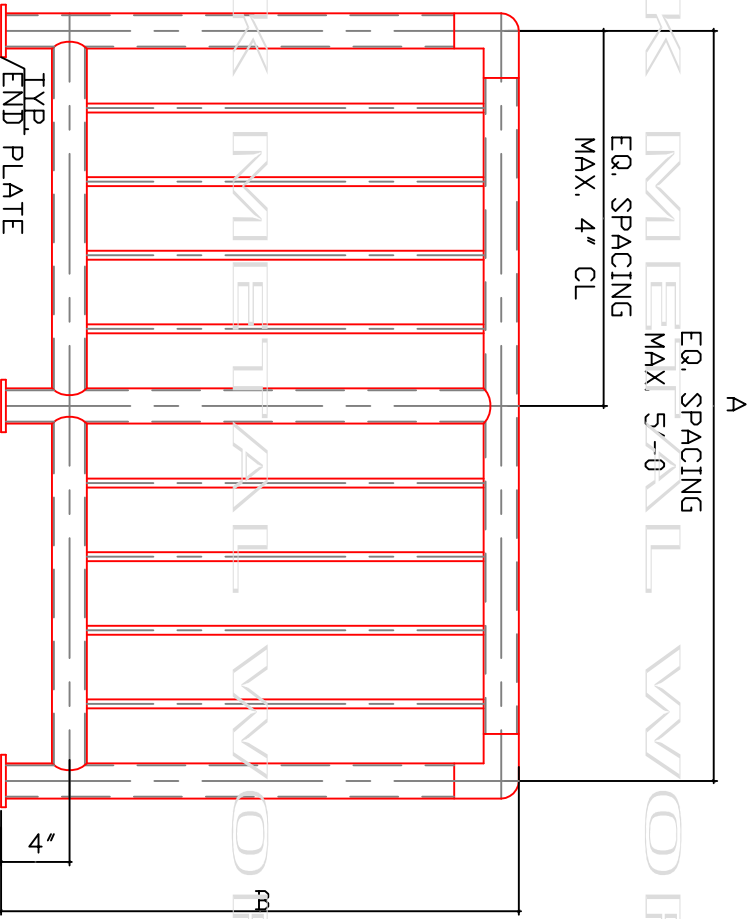

PRK METAL WORKS
TYPICAL PIPE #3

N°	QTY.	A	B	C – PIPE INFO	D – PICKETS INFO	REMARK
1						
2						
3						
4						

 <p>19469 – 92 Ave, Surrey, BC V4N 4G6 Tel: 604-882-8699 Fax: 604-882-8799</p>	
Customer Information	
NAME:	
COMPANY:	
ADDRESS:	
TEL / FAX:	
Project:	
Date:	Drawn <i>DR</i>
Drawing Title:	Check Ref. Drg.
RAILING TYPE #3	PO
	Job. No.
	Dwg. No. 18-06-23-003
	Rev.

FINISH:


MATERIAL

HOLES:


BOLT:

PAINT:


SCALE NTS

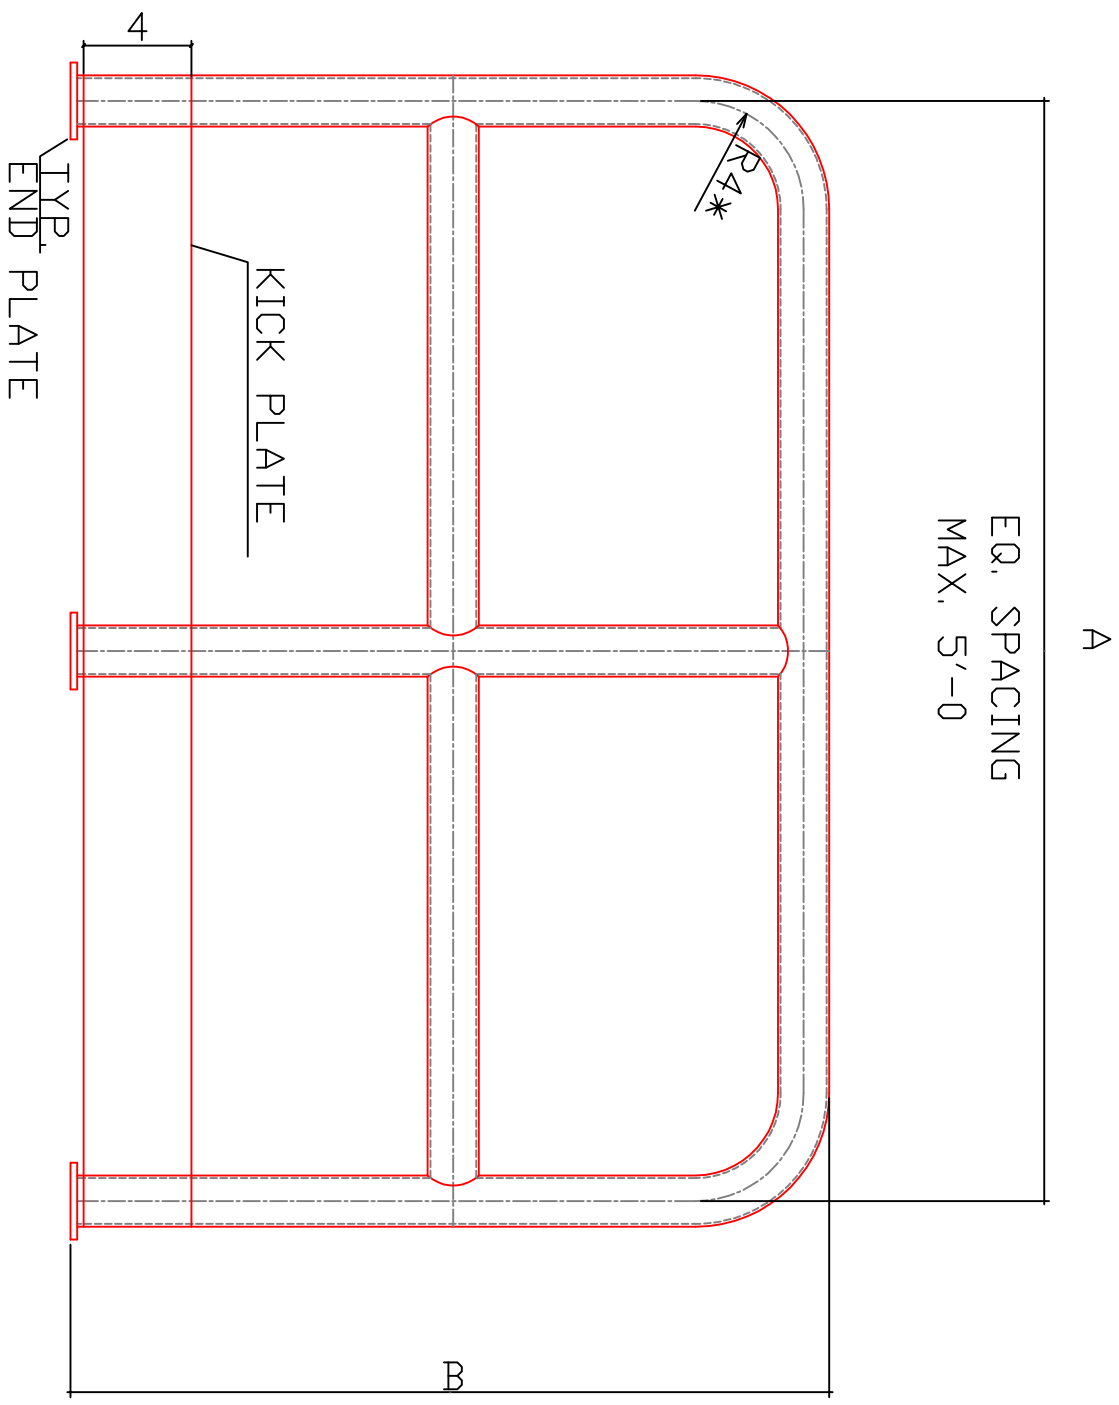


TYPE#4
TYP RADIUS

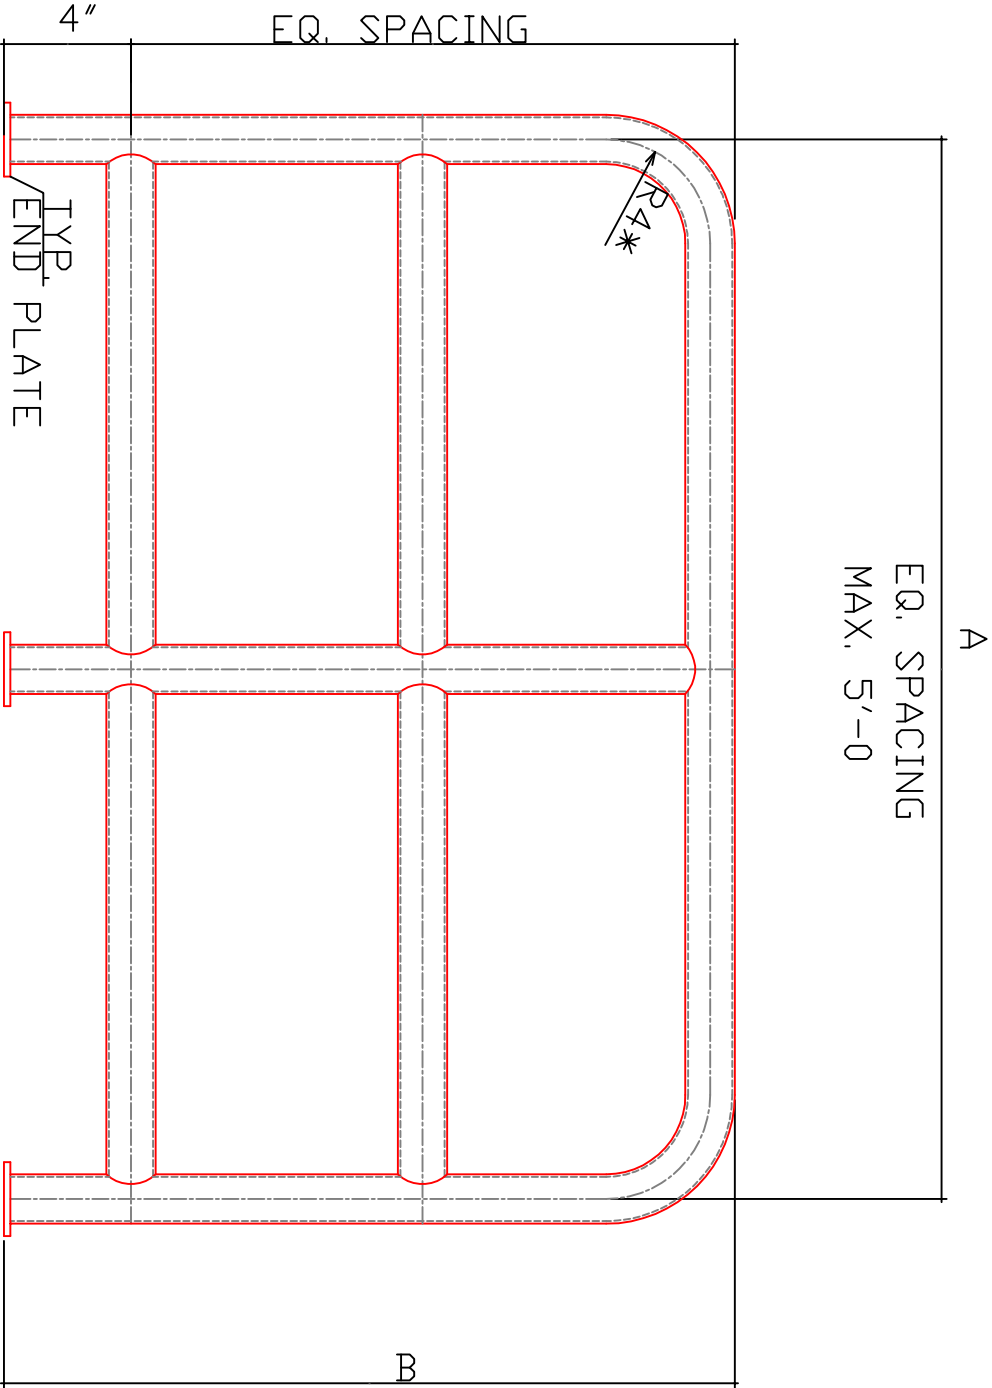

TYPE #5
*TYP RADIUS

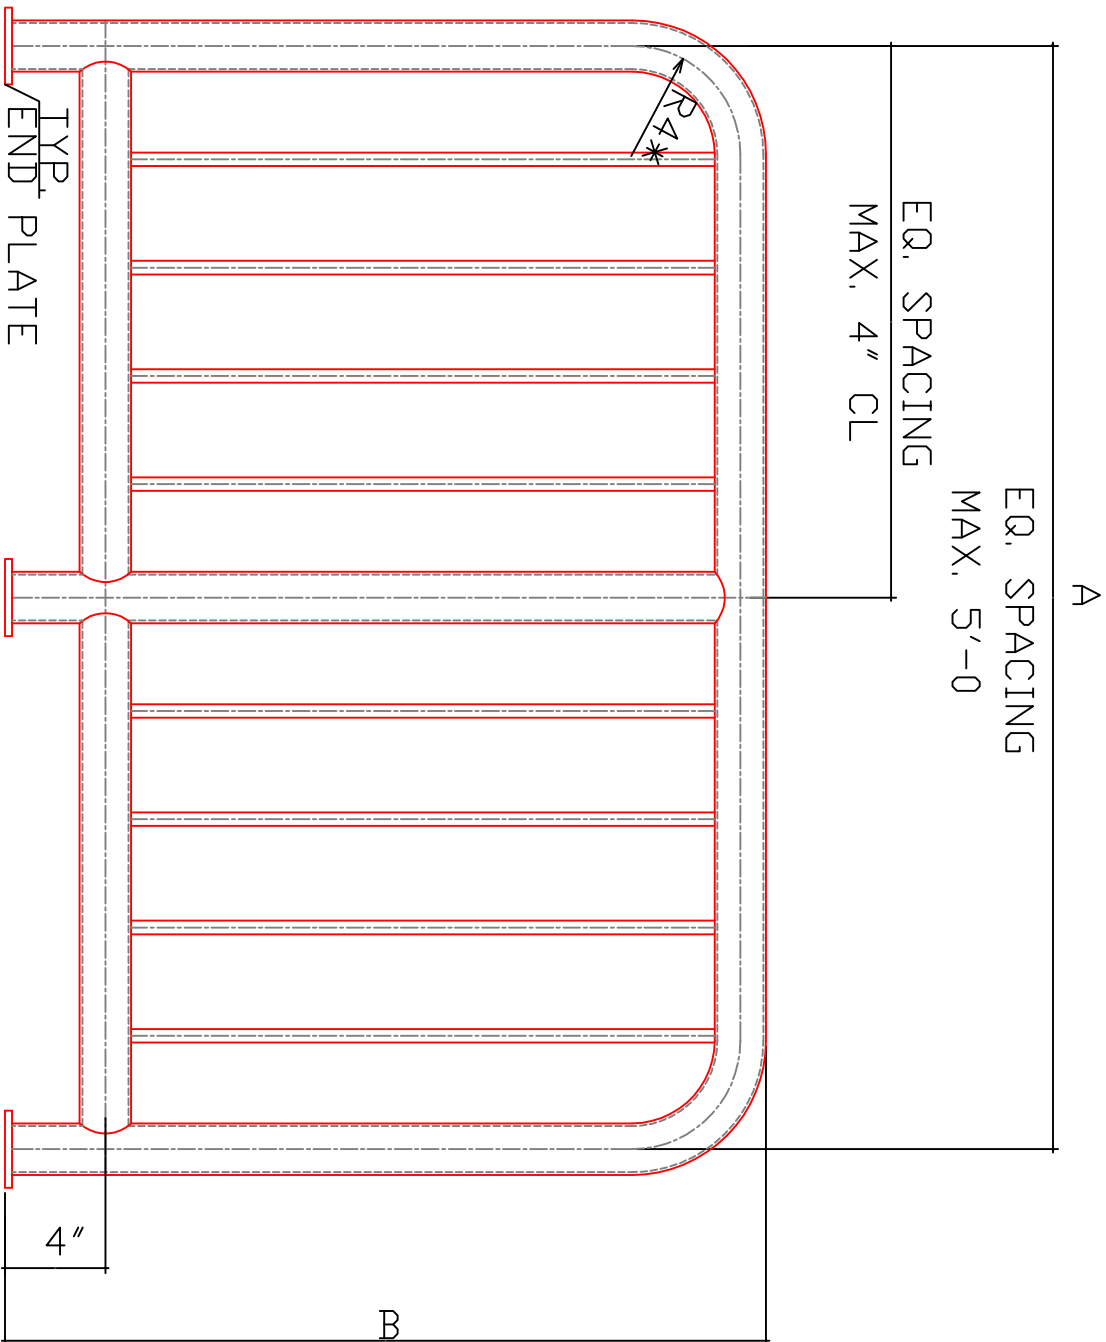

TYPE#6
*TYP RADIUS

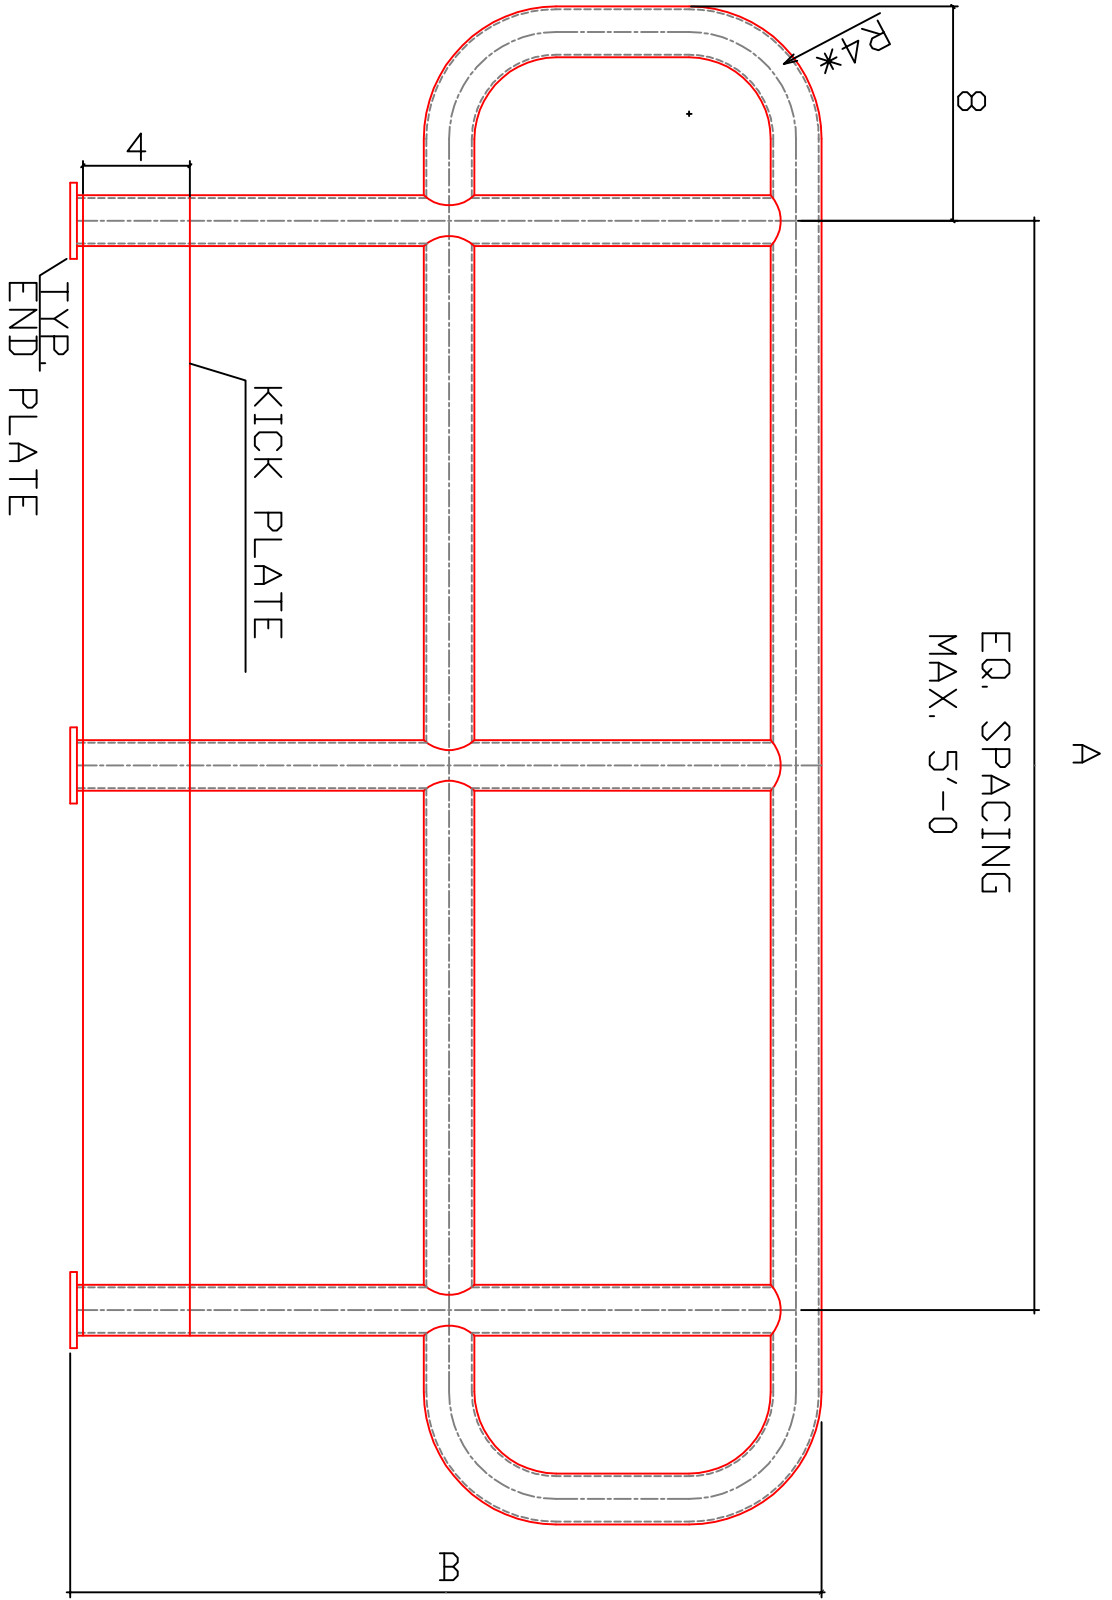

TYPE#7
*TYP RADIUS