

P R K M E T A L W O R K S

P R K M E T A L W O R K S

P R K M E T A L W O R K S




N°	QTY.	A	B	C	REMARK
1					
2					
3					
4					

FINISH:		REMARK	
MATERIAL			
HOLES:			
BOLT:			
PAINT:			
SCALE: NTS			



19469 - 92 Ave, Surrey, BC V4N 4G6  
 Tel: 604-882-8699 Fax: 604-882-8799

Customer Information			
NAME:			
COMPANY:			
ADDRESS:			
TEL / FAX:			
Project:			
Date:	Drawn: DR	Check:	Ref. Drg.
Drawing Title:	PO		
LADDER TYPE 1	Job. No.		
Drq. AB-06-10-001	Rev.		

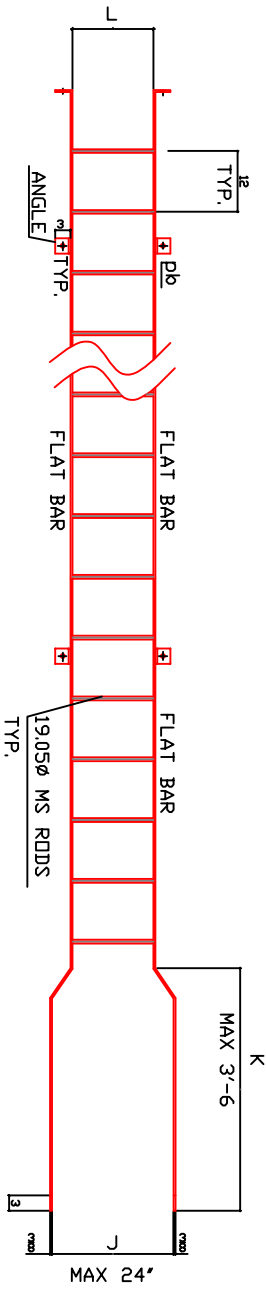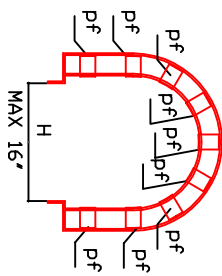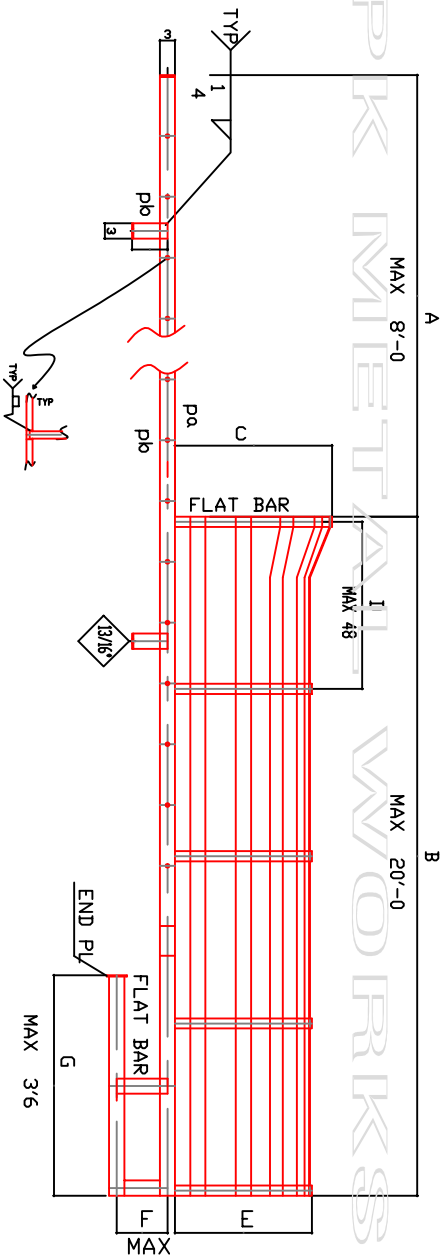

PRK METAL WORKS

N°	QTY.	A	B	C	D	E	F	G	H	J	K	L	REMARK
1													FINISH:
2													MATERIAL:
3													HOLES:
4													BOLT:
													PAINT:
													SCALE: 1/8" = 1'-0"

**PRK METAL WORKS**  
 19469 - 92 Ave, Surrey, BC V4N 4G6  
 Tel: 604-882-8699 Fax: 604-882-8799

**Customer Information**  
 NAME: \_\_\_\_\_  
 COMPANY: \_\_\_\_\_  
 ADDRESS: \_\_\_\_\_  
 TEL / FAX: \_\_\_\_\_  
 Project: \_\_\_\_\_  
 Date: \_\_\_\_\_  
 Drawing Title: LADDER TYPE 2 C/W SAFETY CAGE  
 Drawn By: DRG  
 Check Ref. Drg. PO  
 Job. No. \_\_\_\_\_  
 Dwg. No. AB-06-10-002 Rev. \_\_\_\_\_